


Diagram UNB & 102mm

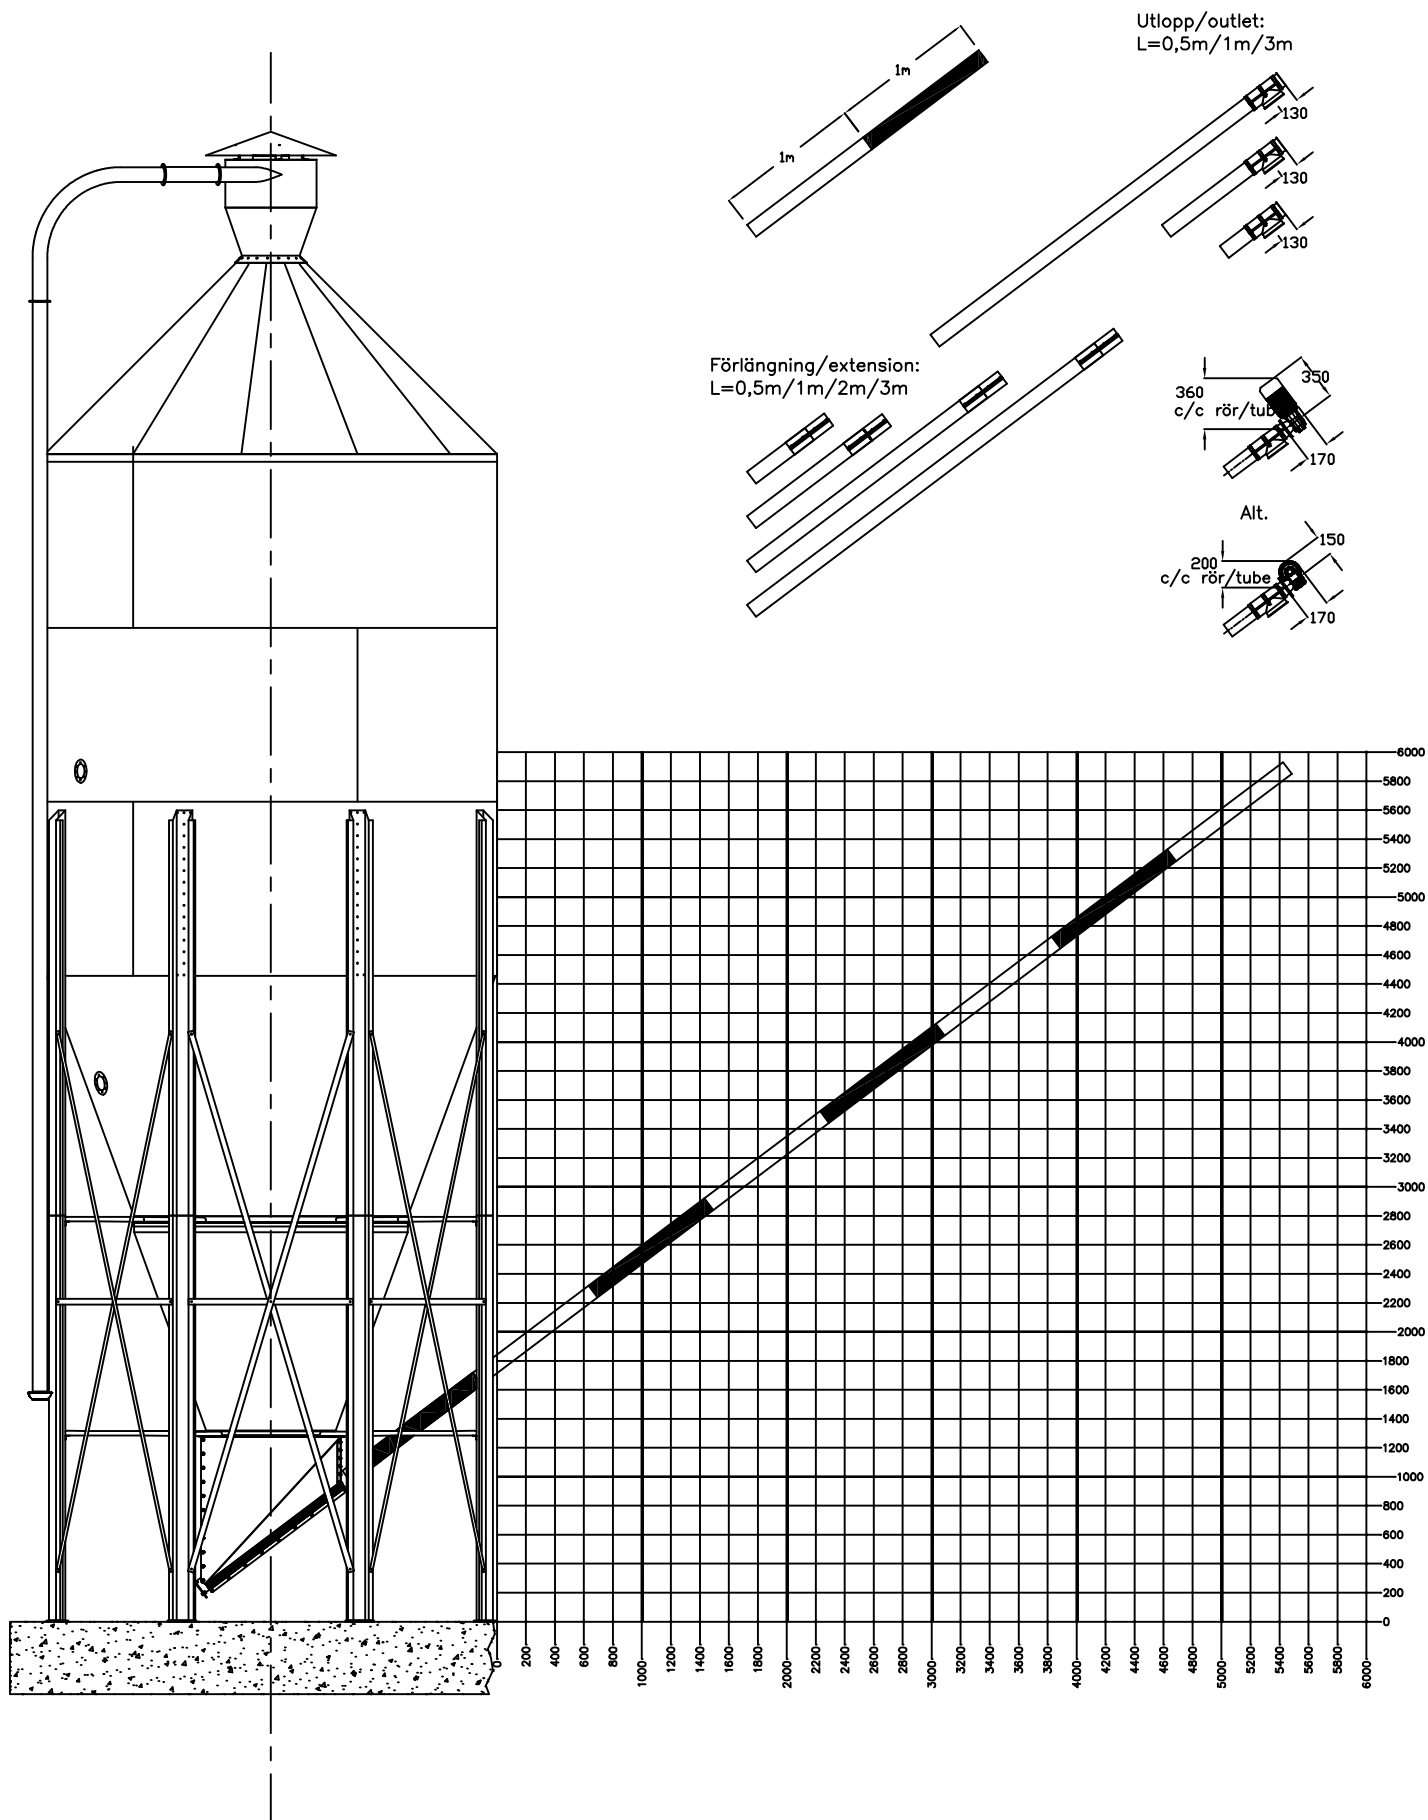

UNB ϕ : 3,13m

Rev.nr	Sign	Datum	Ändring
			Kund: Generellt
			Projekt: Diagram UNB & 102mm
			Ritad av: Calle Einarsson
			Er referens:
			Vår referens:
			Datum: 2008-05-21
			Layoutnr: 08032

MAFA

MAFA I ÄNGELHOLM AB
Framtidsgatan 1
262 73 Ängelholm